


Drawing Notes:


Mechanical attachment should be in accordance with DANOSA UK instructions. Where fasteners or structural decks are not depicted, a pull out test is required to determine fastener specification.

Mechanical Attachment to Plywood or OSB/3
(minimum 18mm)

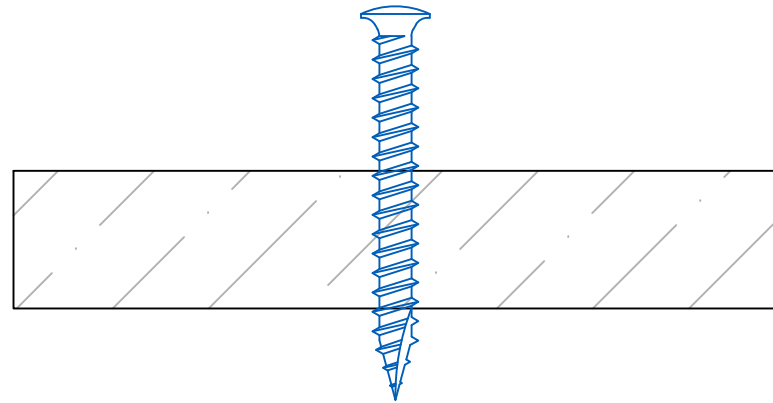


12mm
(minimum penetration through underside)

Mechanical Attachment to Concrete Deck
(minimum hardness 3,5000 psi)

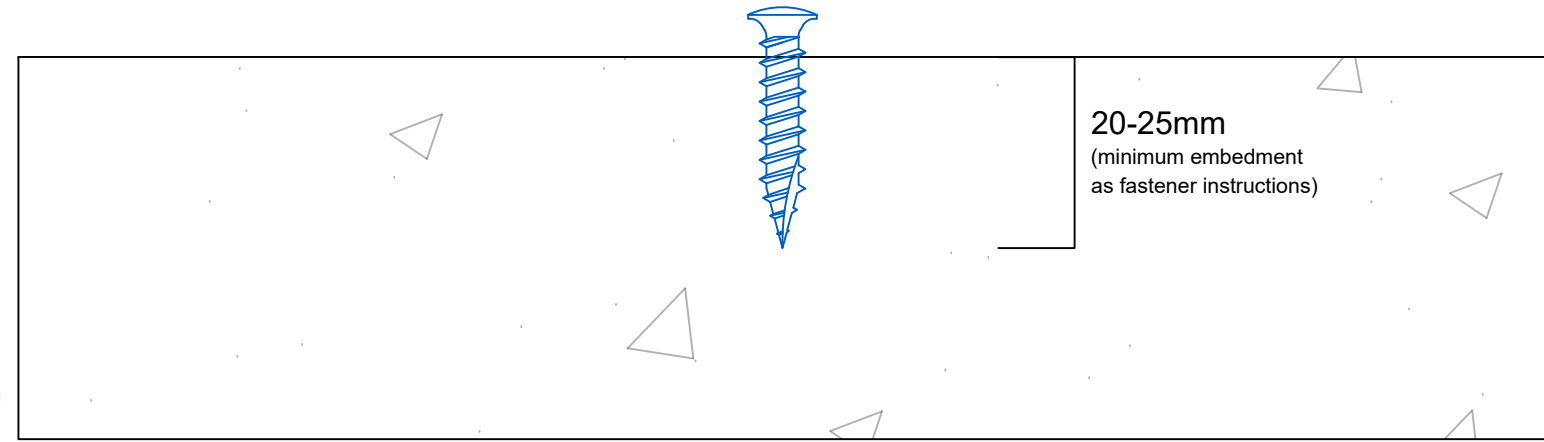


20-25mm
(minimum embedment as fastener instructions)

Mechanical Attachment Timber

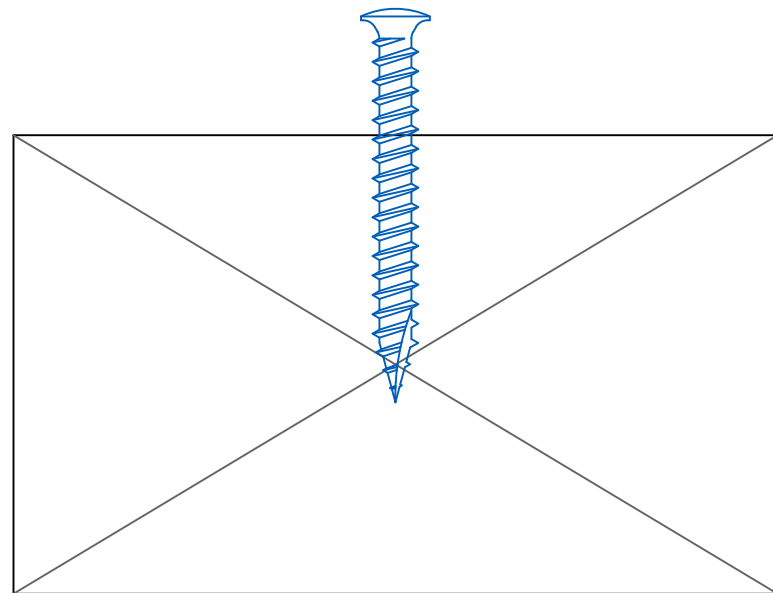

35mm
(minimum embedment)

Mechanical Attachment to Profiled Steel Deck
(minimum 0.7mm)

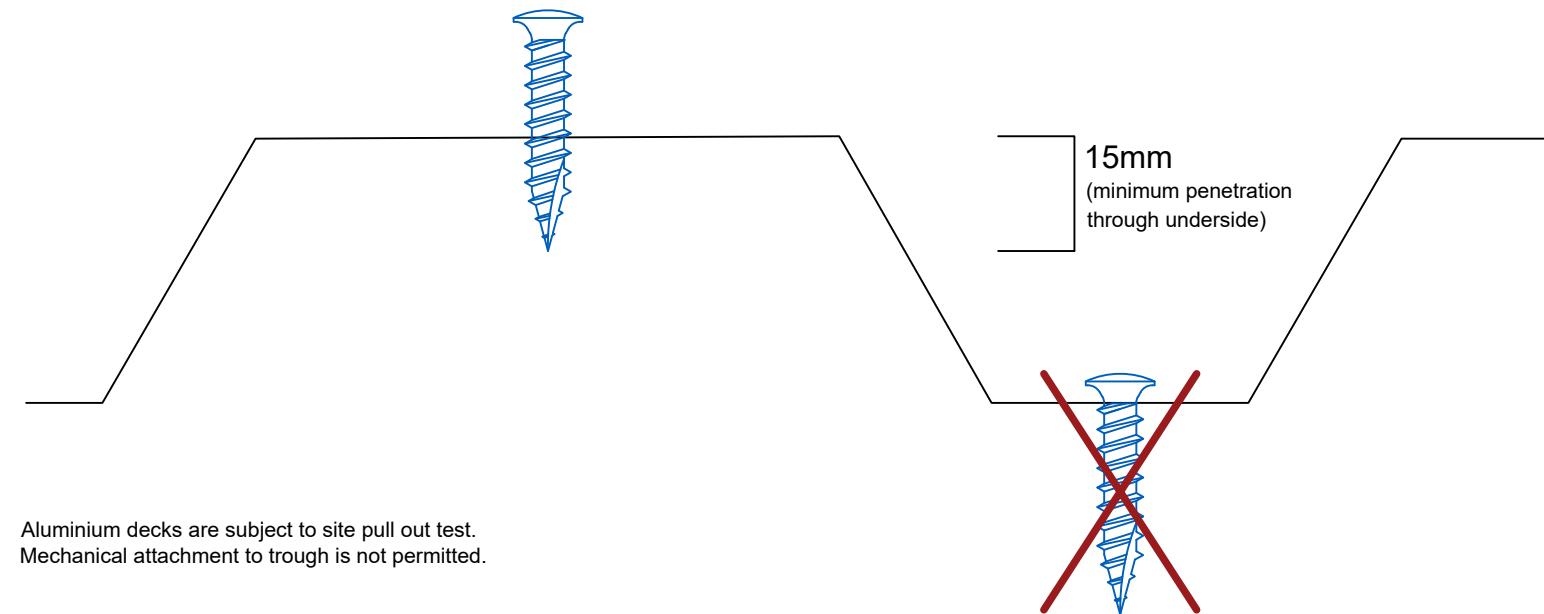

15mm
(minimum penetration through underside)

Aluminium decks are subject to site pull out test.
Mechanical attachment to trough is not permitted.

Drawing Number: DUK-G-(G)-920	Revision: 00
Date Drawn: March 2017	Author: SL

Drawing Title:
Mechanical Fastener Attachment
General Principals



DANOSA UK Limited

Tel: 0845 074 0553 | www.danosa.co.uk | uktechnical@danosa.com