


Drawing Notes:

Structural substrates shown in this drawing are for illustrative purposes only.

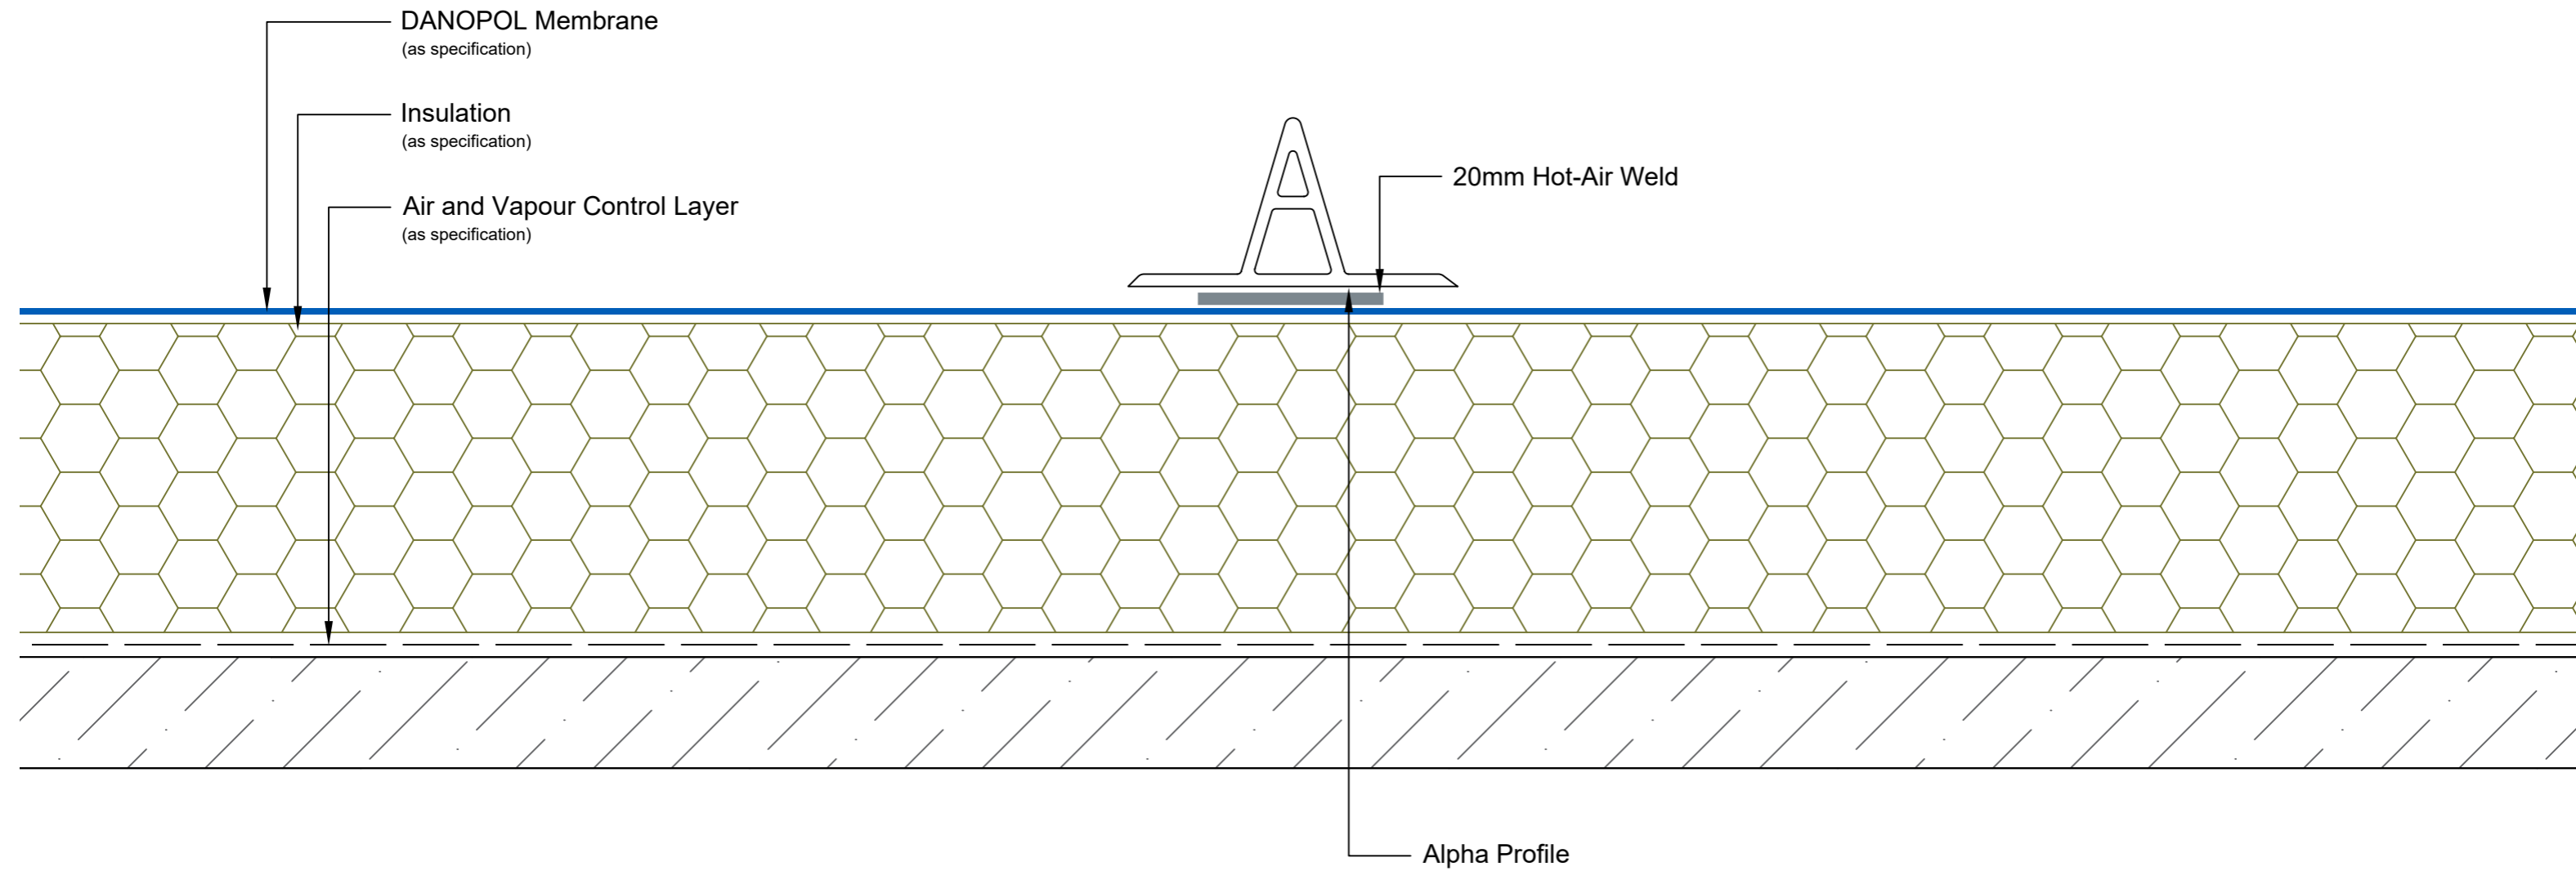

Drawing Number: DUK-S-(G)-341W	Revision: 00
Date Drawn: March 2017	Author: SL

Drawing Title:
Alpha Profile
DANOPOL® Single Ply Membranes - Warm Roof



Building together

DANOSA UK Limited

Tel: 0845 074 0553 | www.danosa.co.uk | uktechnical@danosa.com