

Drawing Notes:


Structural substrates shown in this drawing are for illustrative purposes only.

All DANOPOL membrane hot-air welds should be between 30-40mm. Overlaps should provide sufficient cover to accommodate this requirement.

Note A:
DANOPOL colaminated metal flat plate termination to be mechanically fastened at 200mm centres. Various profiles can be fabricated to suit. Profile shown for illustrative purposes only.

Note B:
Edge restraint bar should be mechanically fastened at 200mm centres.

Note C:
DANOSA PVC contact adhesive and kiln dried sand applied to upper surface of membrane to provide both protection to the membrane and key for adhesion of mortar bed.

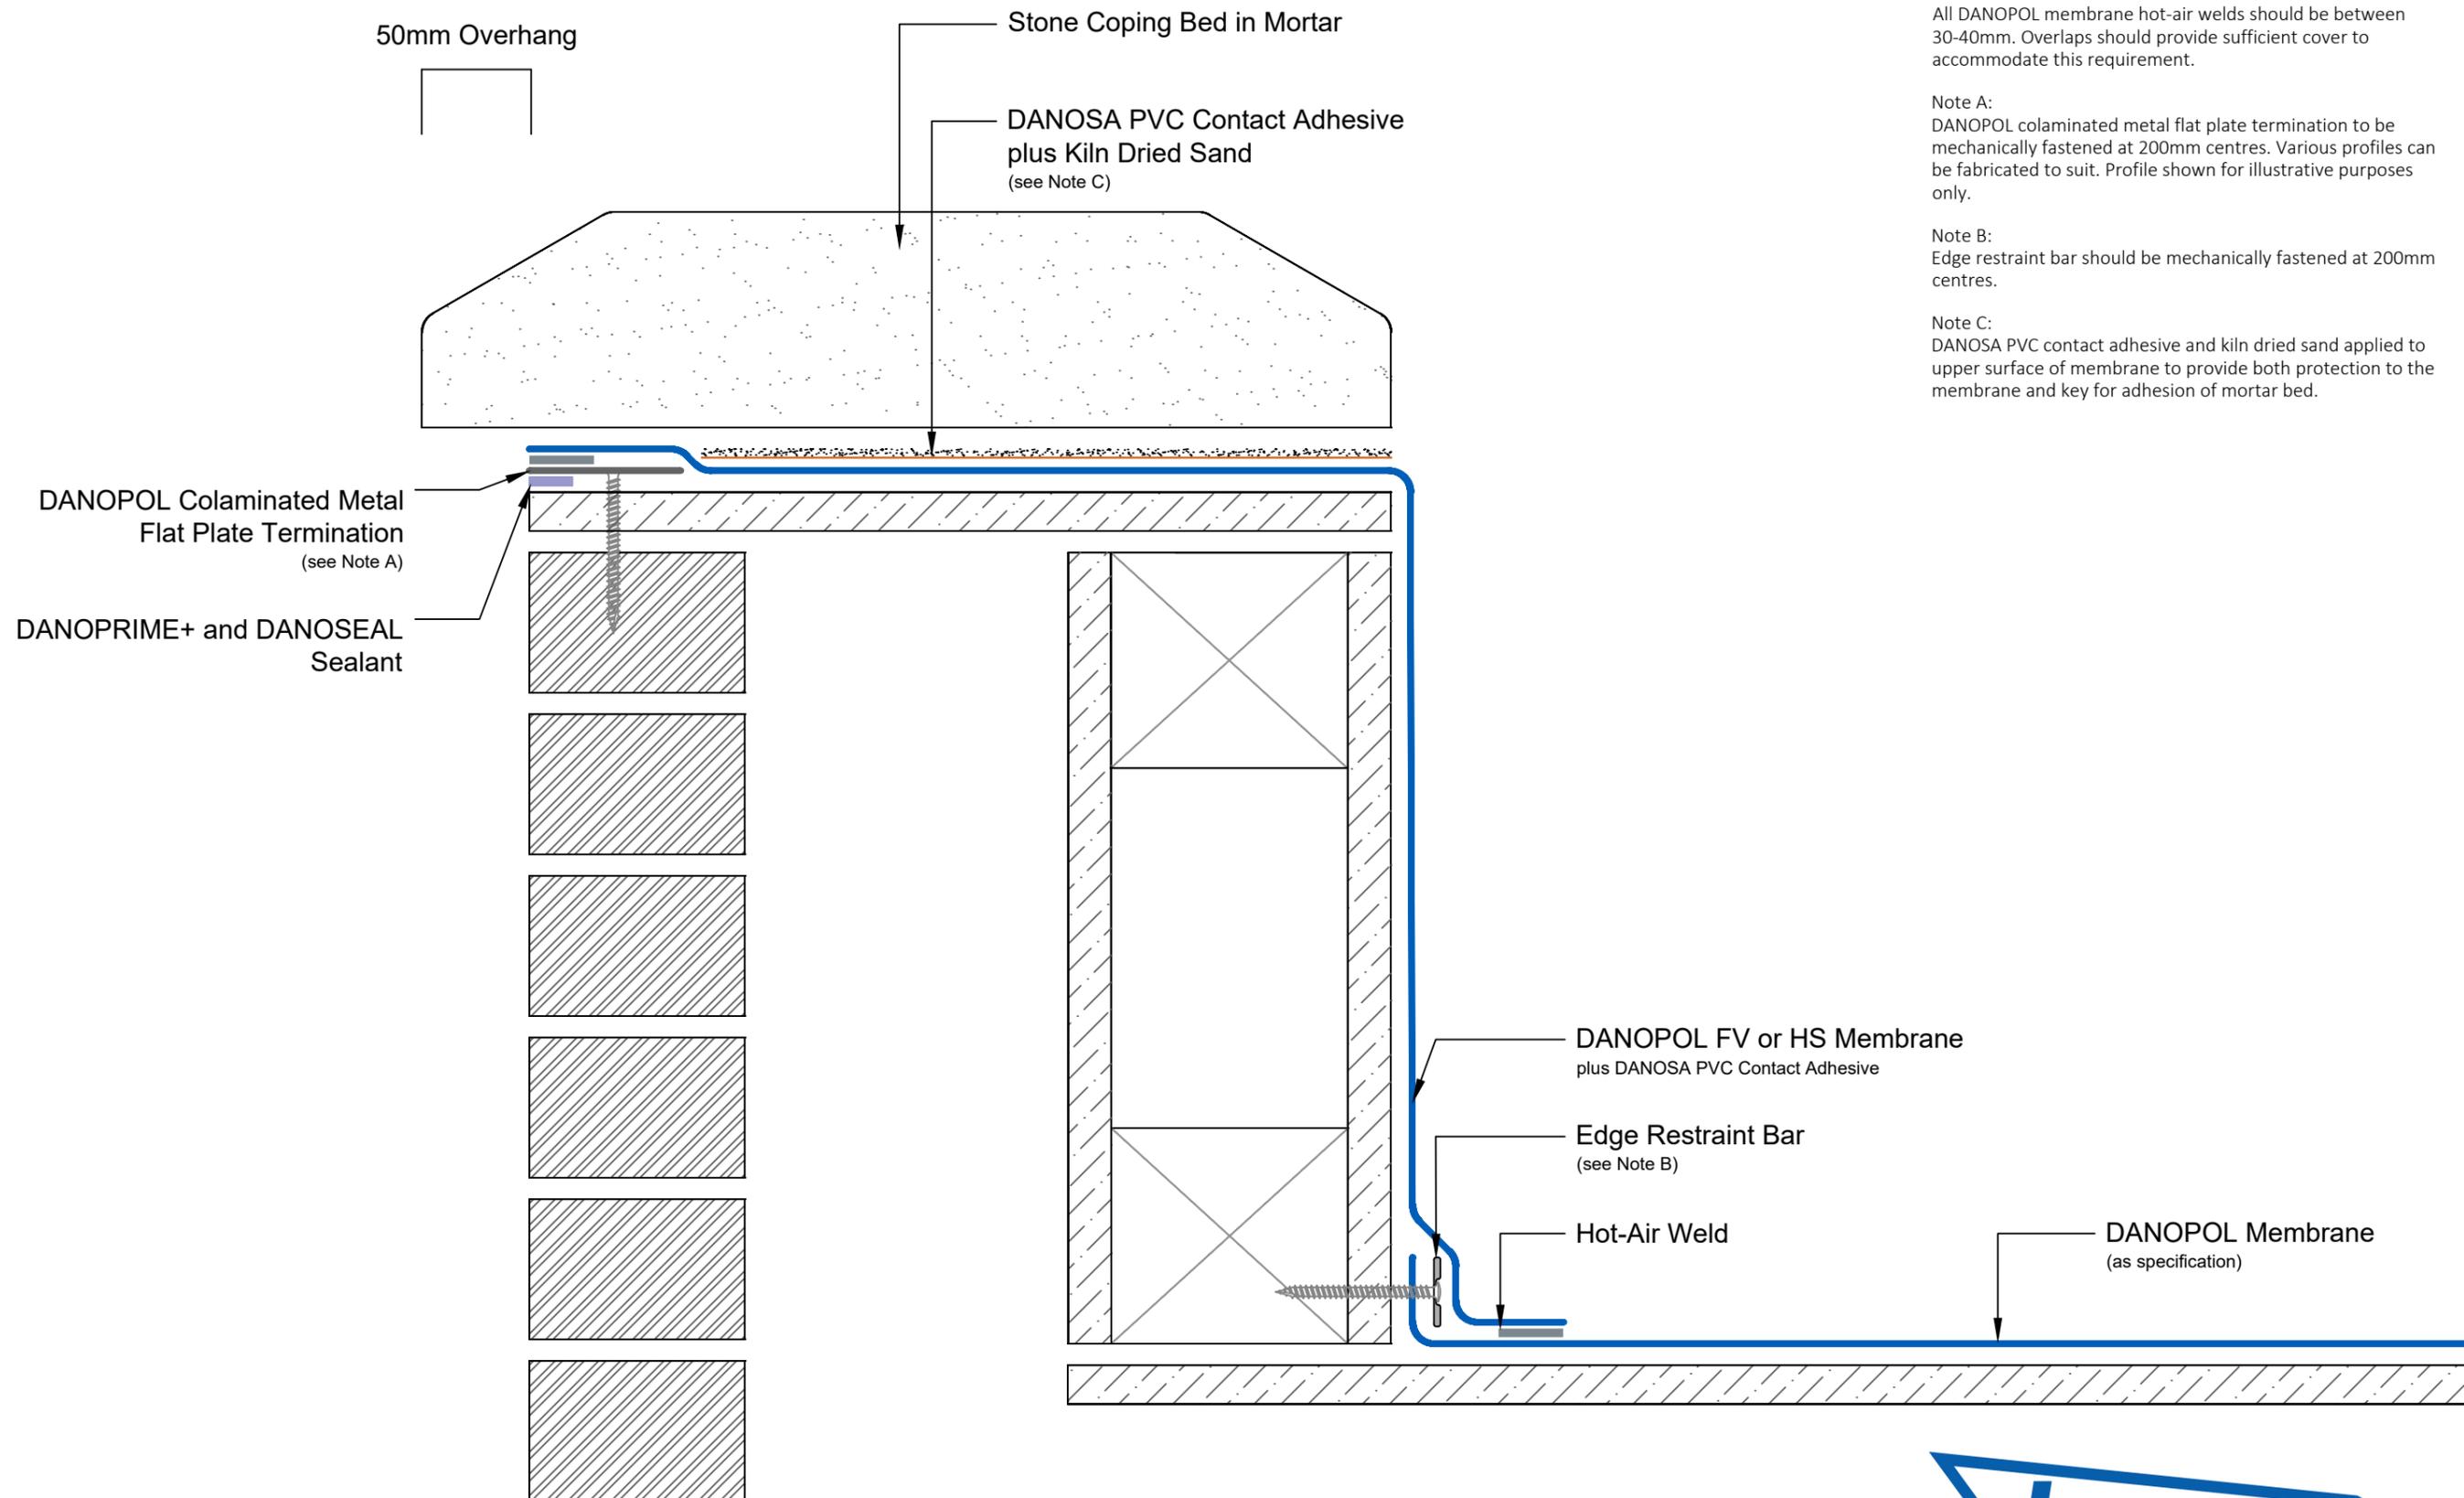

Drawing Number: DUK-S-(A)-240C	Revision: 01
Date Drawn: February 2019	Author: SL

Drawing Title:
Parapet Kerb with Stone Coping
Adhered DANOPOL® Single Ply Membranes - Cold Roof



Building together

DANOSA UK Limited

Tel: 0845 074 0553 | www.danosa.co.uk | uktechnical@danosa.com