

Disclaimer: Drawings produced by DANOSA UK should be considered non-scalable and for illustrative purposes only. Issued design principals form instructions for the installation of DANOSA UK materials only and should be considered as part of an overall design rather than in isolation. Product 'Technical Datasheets' are available for all DANOSA UK products and should be consulted in conjunction with all issued DANOSA UK installation instructions. Drawings are subject to copyright and should not be reproduced without permission.

Drawing Notes:

Structural substrates shown in this drawing are for illustrative purposes only.

All DANOPOL membrane hot-air welds should be between 30-40mm. Overlaps should provide sufficient cover to accommodate this requirement.


COMPATIBILITY NOTICE:

Only the following PVC posts have been tested by DANOSA for direct welding to:

- Soter Safety Systems
- Latchways Constant Force Post
- Roof Angel

Eyecatcher posts manufactured with a DANOPOL membrane flange are approved for use by DANOSA UK.

All other fall protection posts should receive a pipe collar detail, or contact our Technical Department.

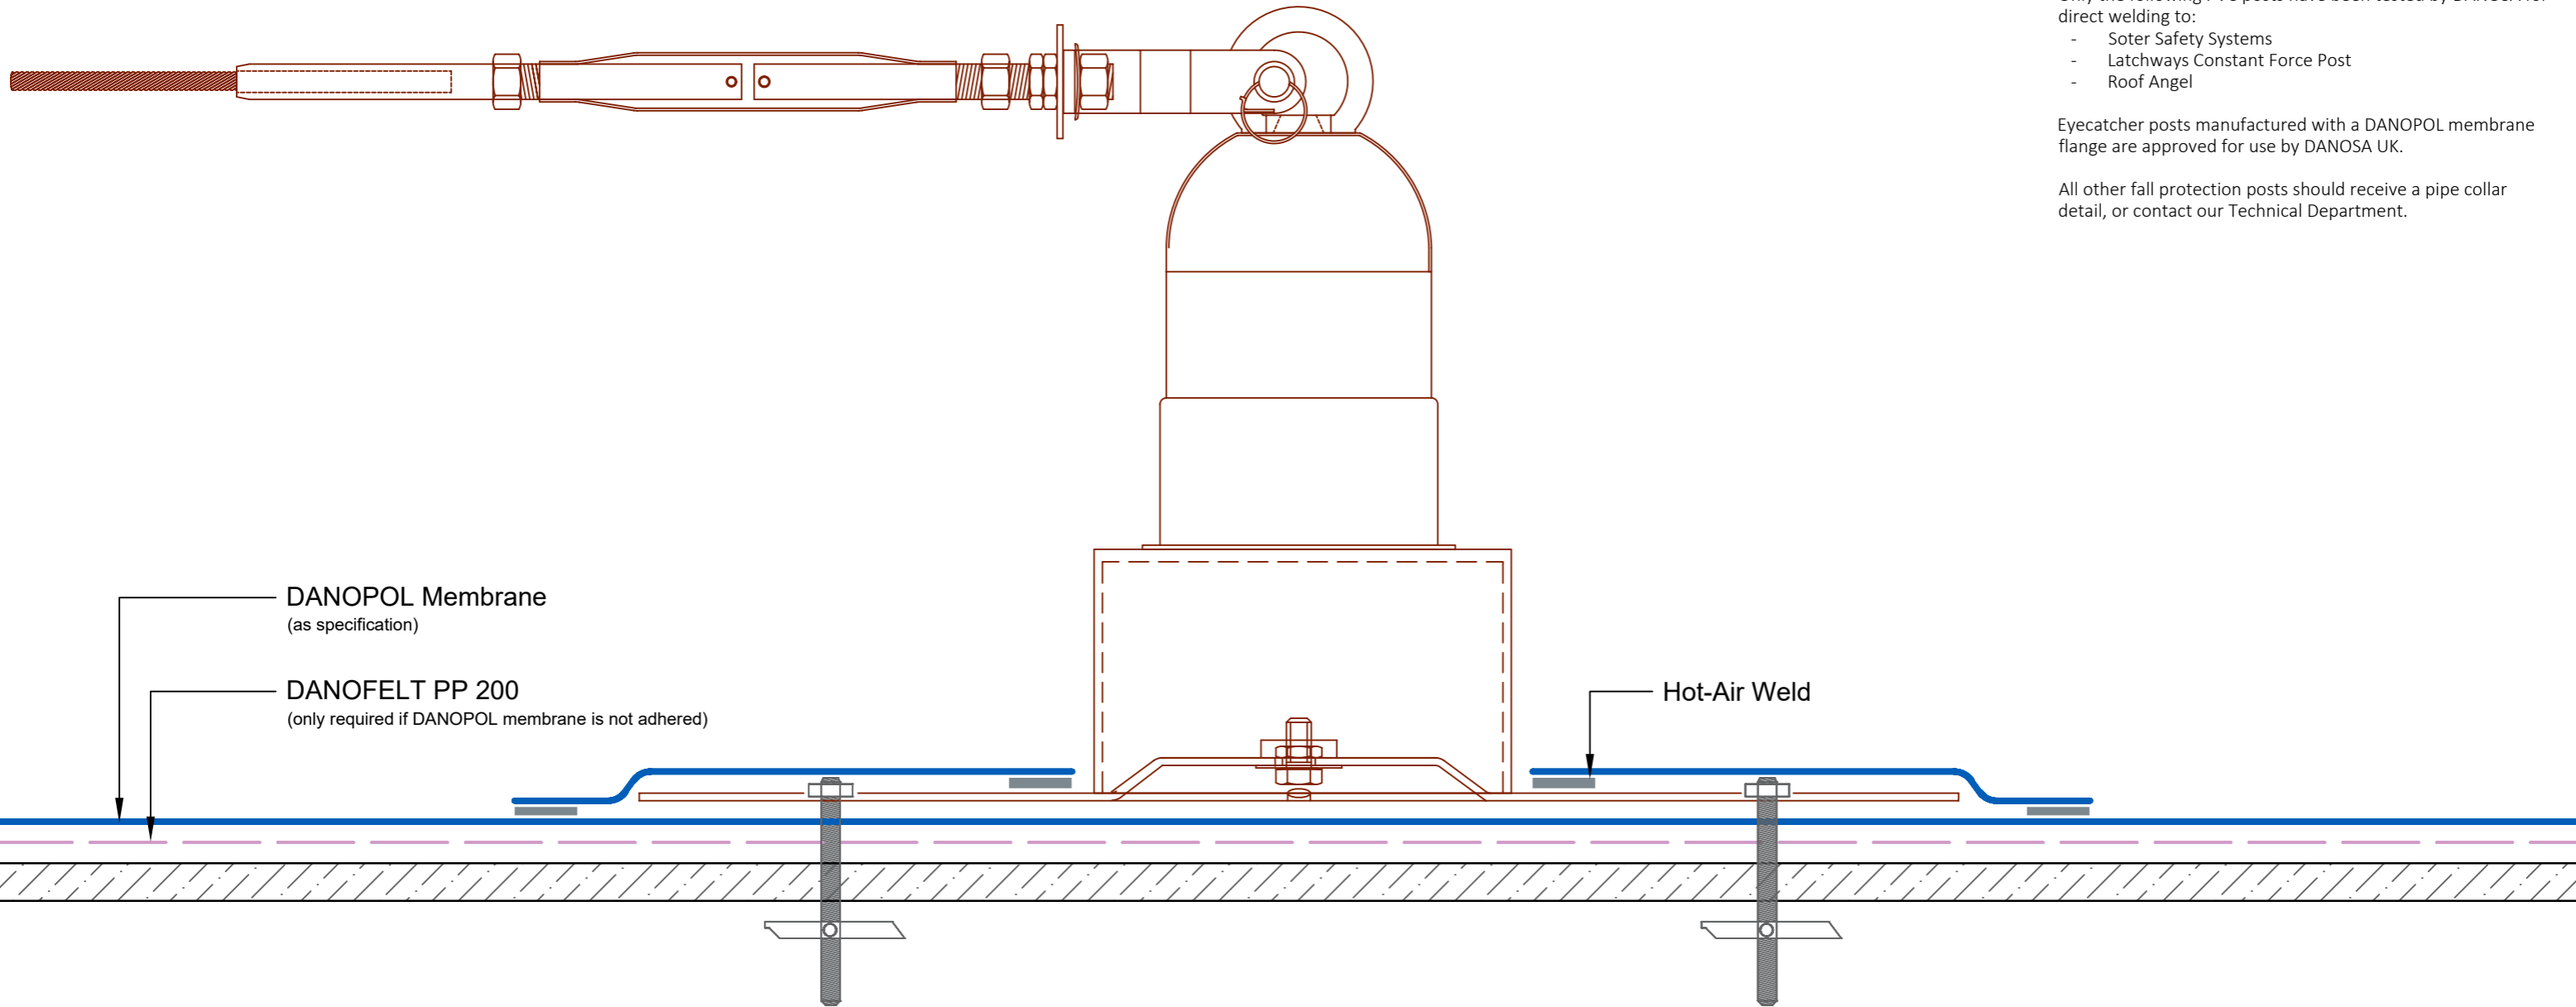

Drawing Number: DUK-S-(G)-352C	Revision: 01
Date Drawn: March 2017	Author: SL

Drawing Title:
Fall Protection Post
DANOPOL® Single Ply Membranes - Cold Roof



Building together

DANOSA UK Limited

Tel: 0845 074 0553 | www.danosa.co.uk | uktechnical@danosa.com